




TLORIS (1 : 50)

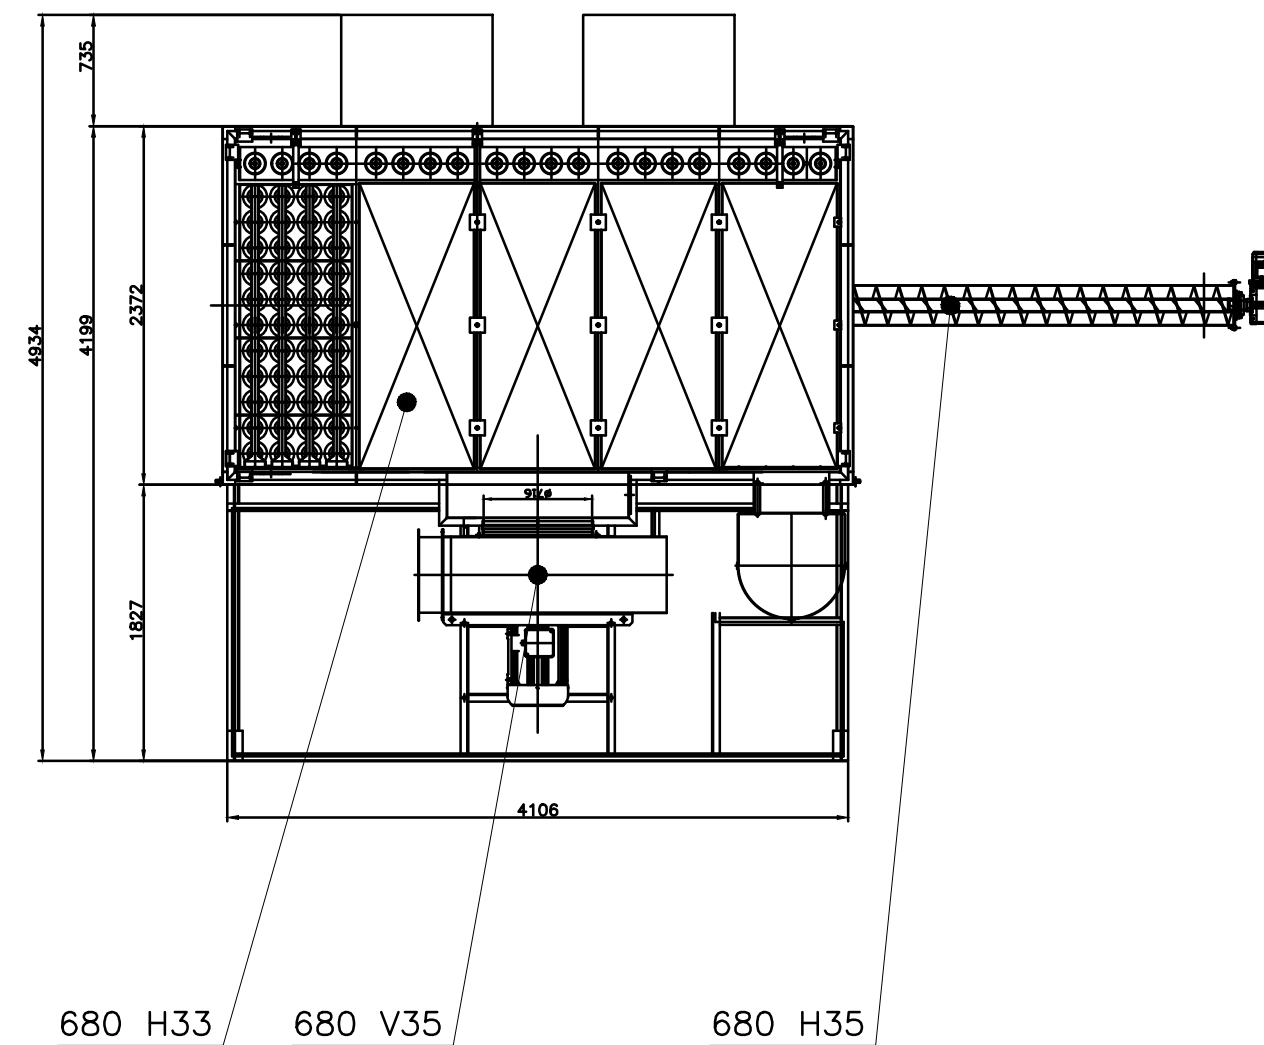

PREREZ A-A (1 : 50)

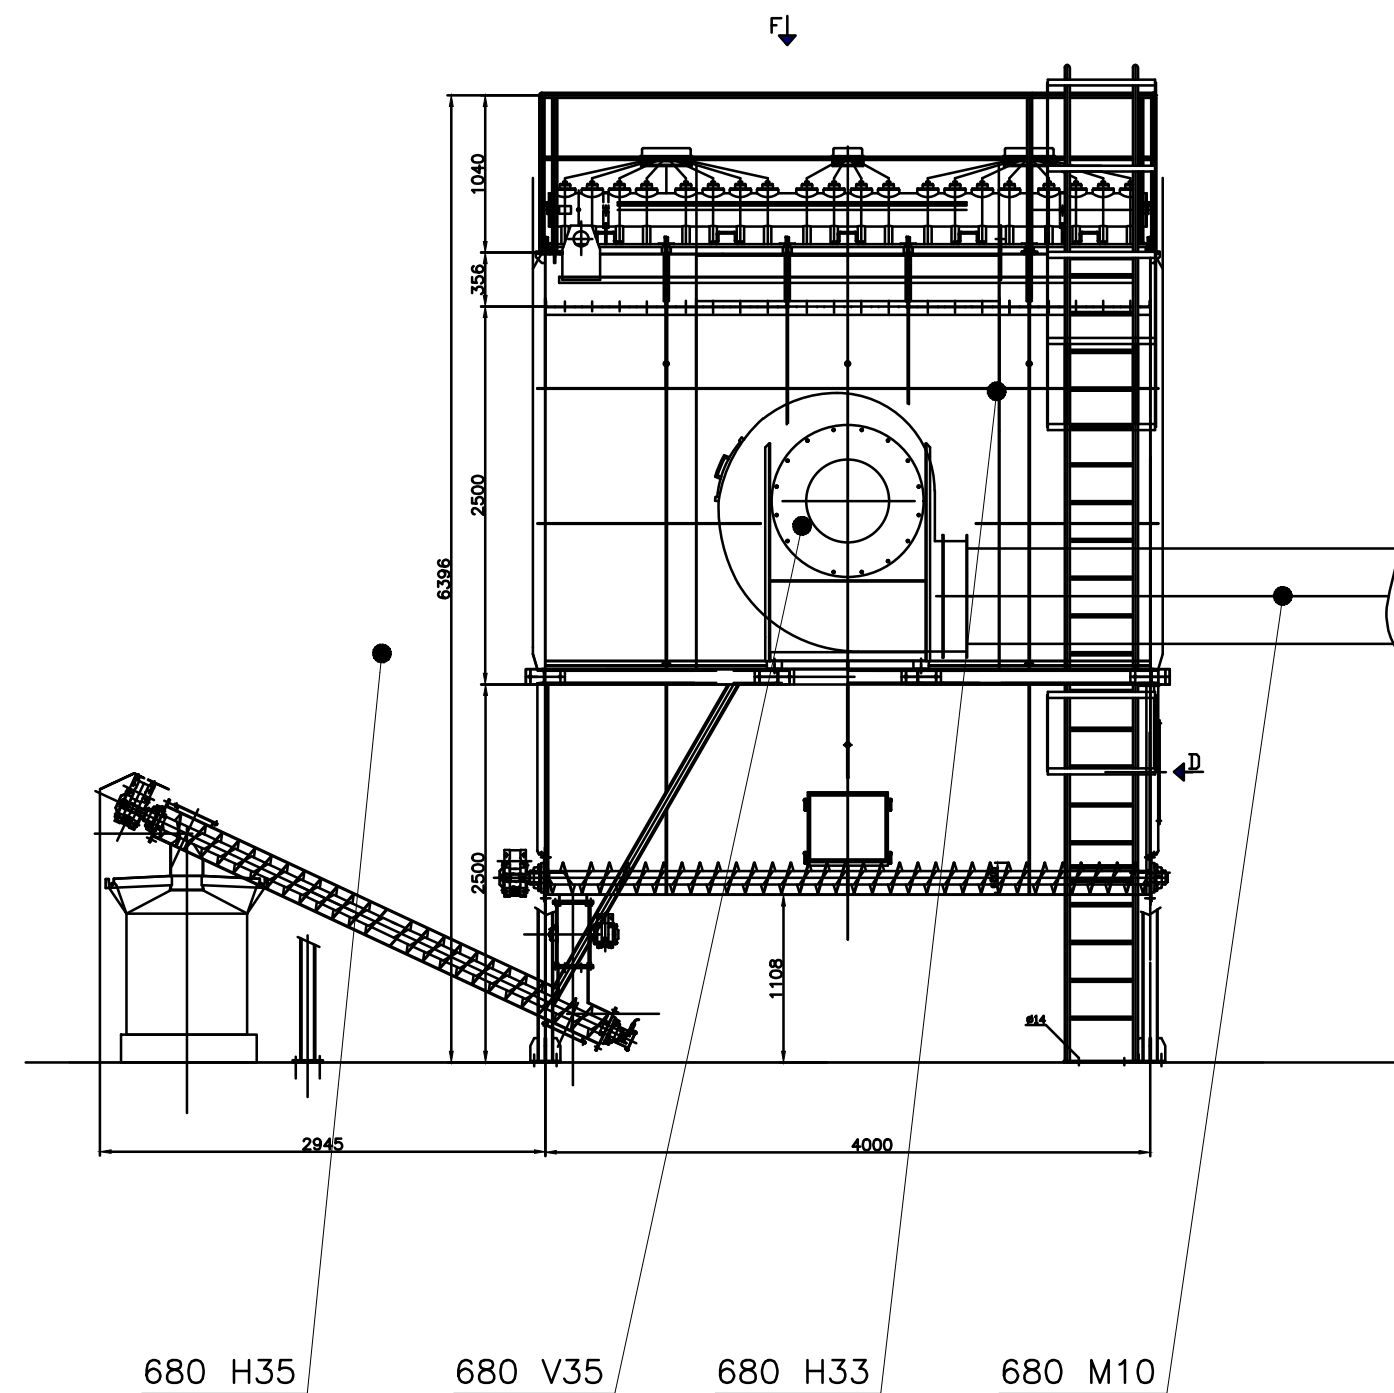


PREREZ B-B (1 : 50)

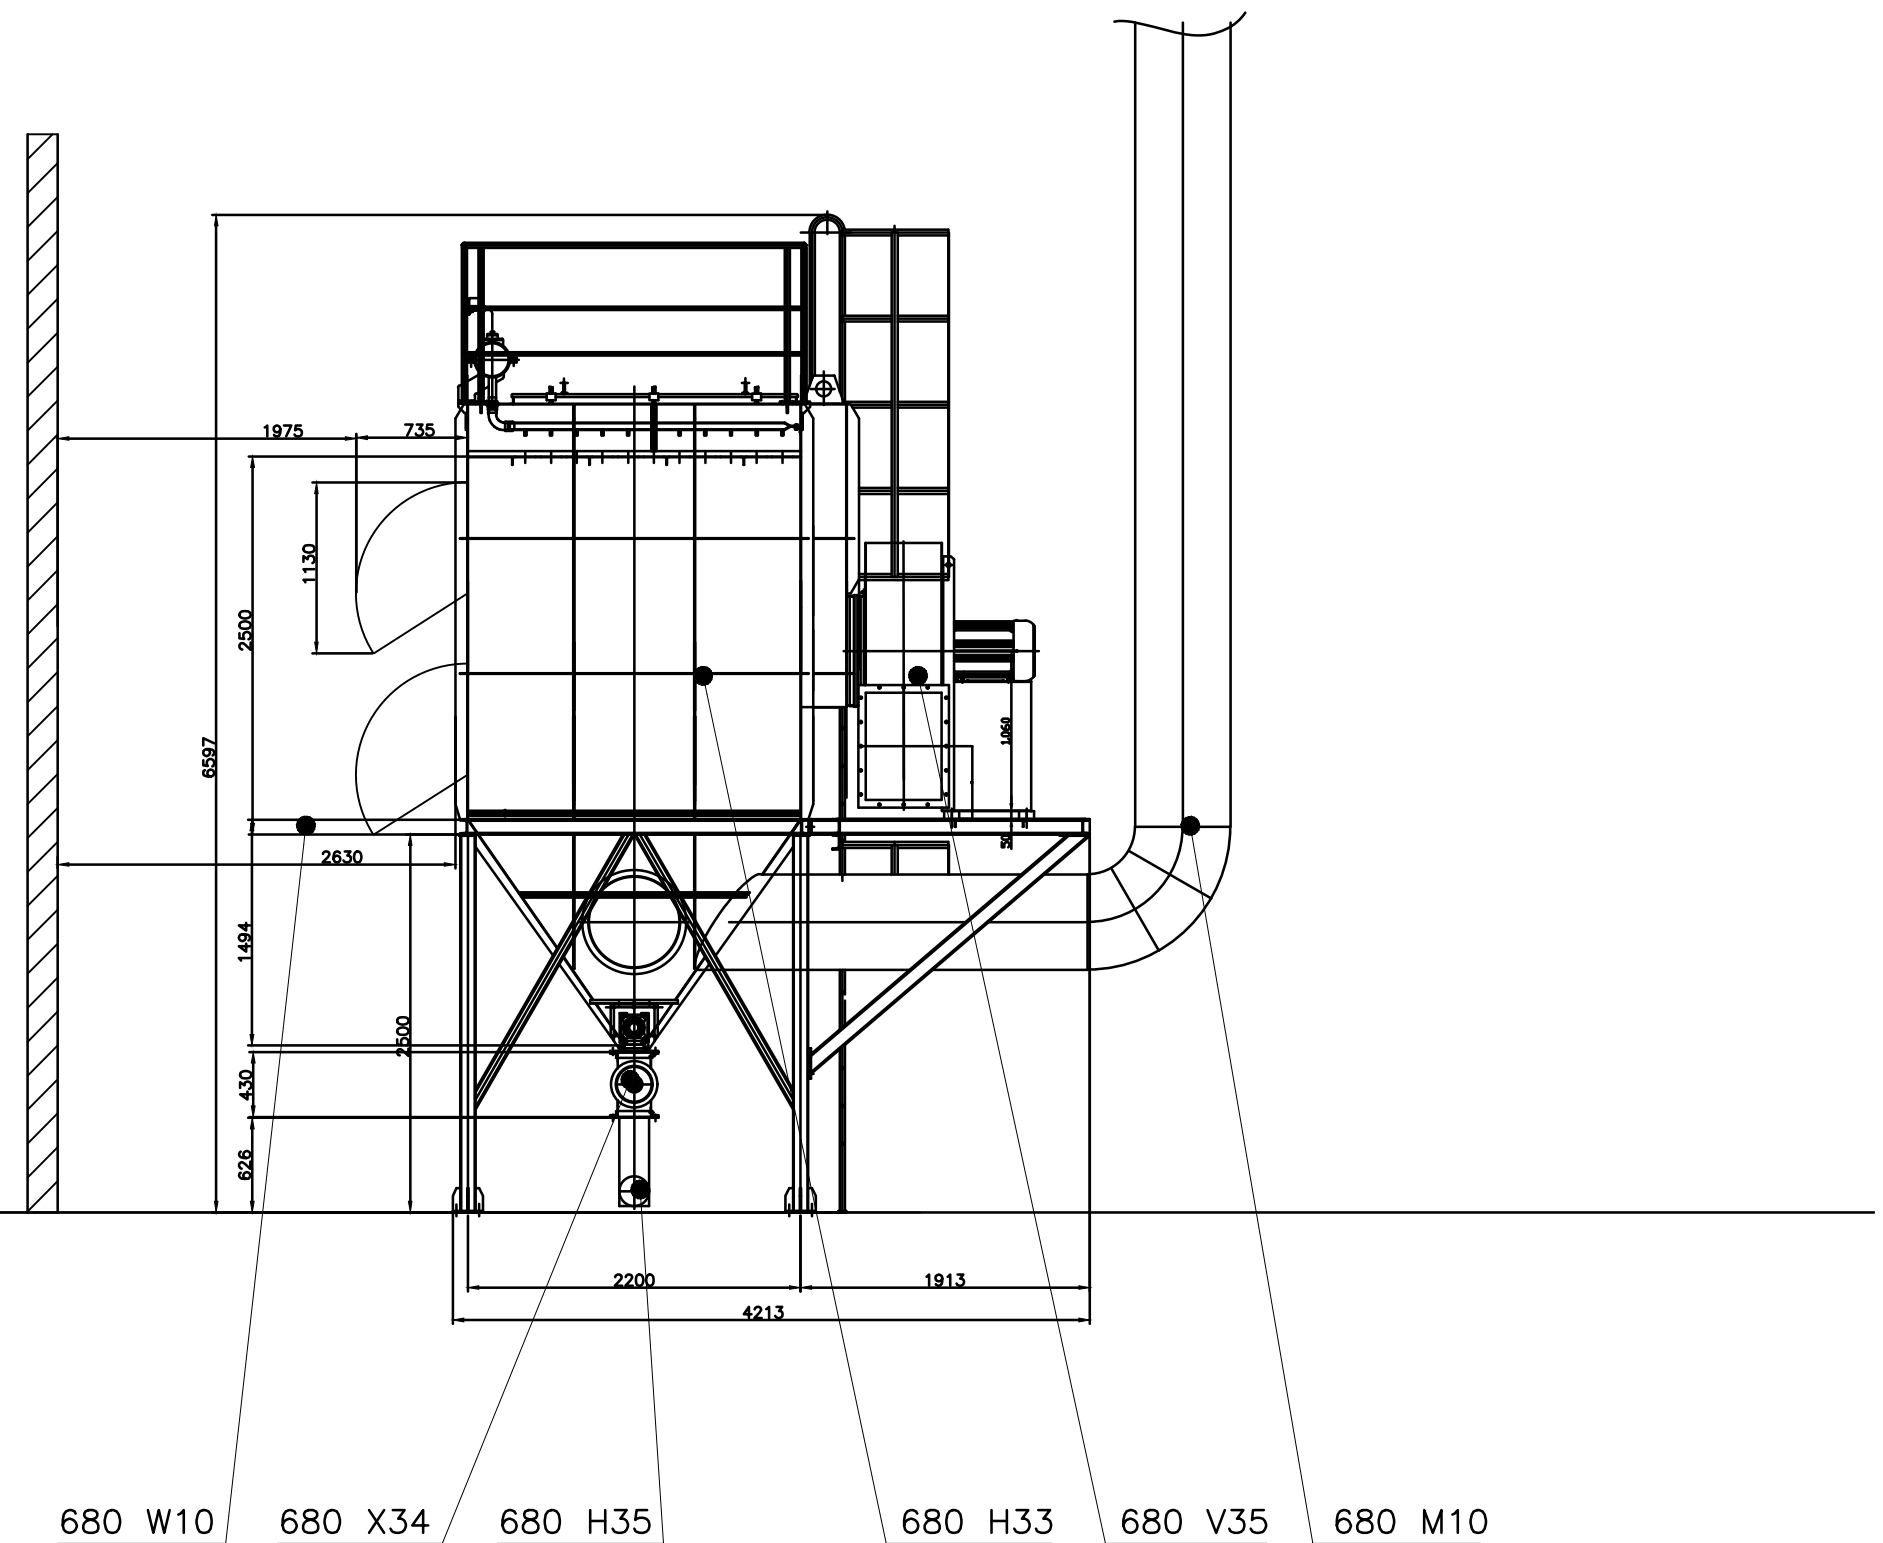


NAZIV OBJEKTA:	NADGRADNJA MBO-B: SISTEM ZA SEJANJE STABILATA	MERILO:	1:50	ŠT.RISBE:	4
VSEBINA RISBE:	VREČASTI FILTER TLORIS, PREREZ A-A, B-B				


PREREZ A-A (1 : 150)

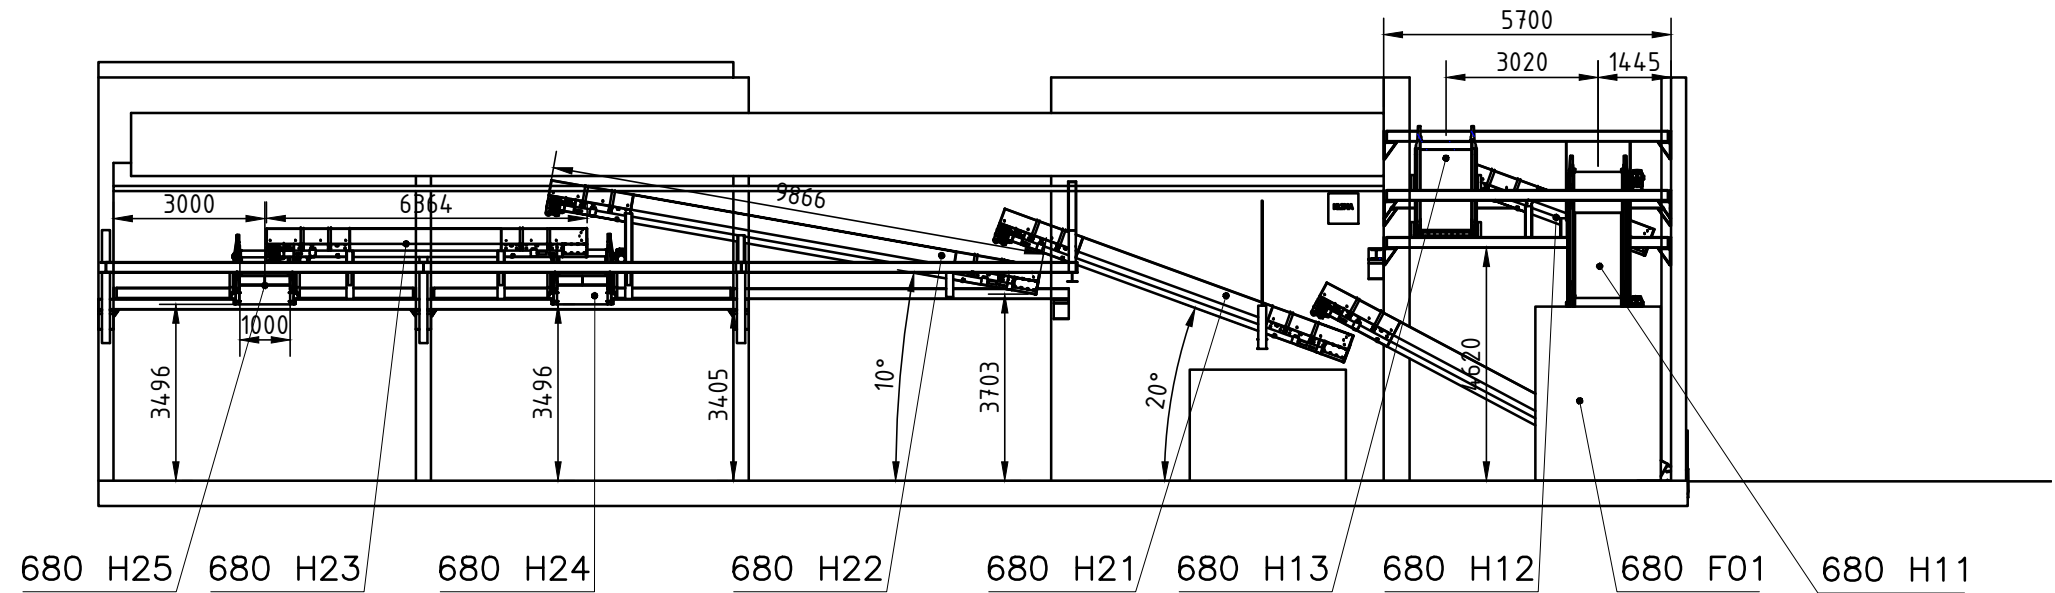


PREREZ B-B (1 : 150)

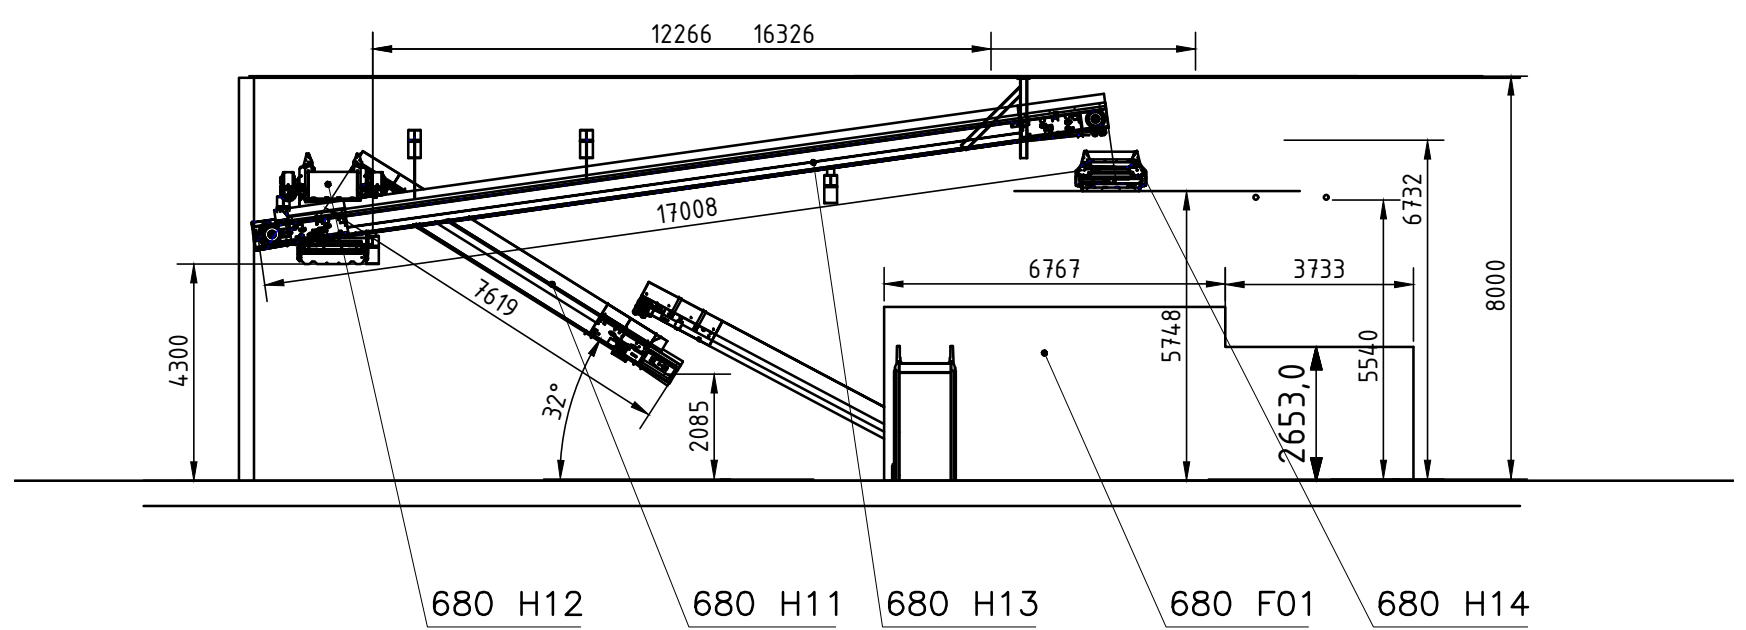


PREREZ C-C (1 : 150)

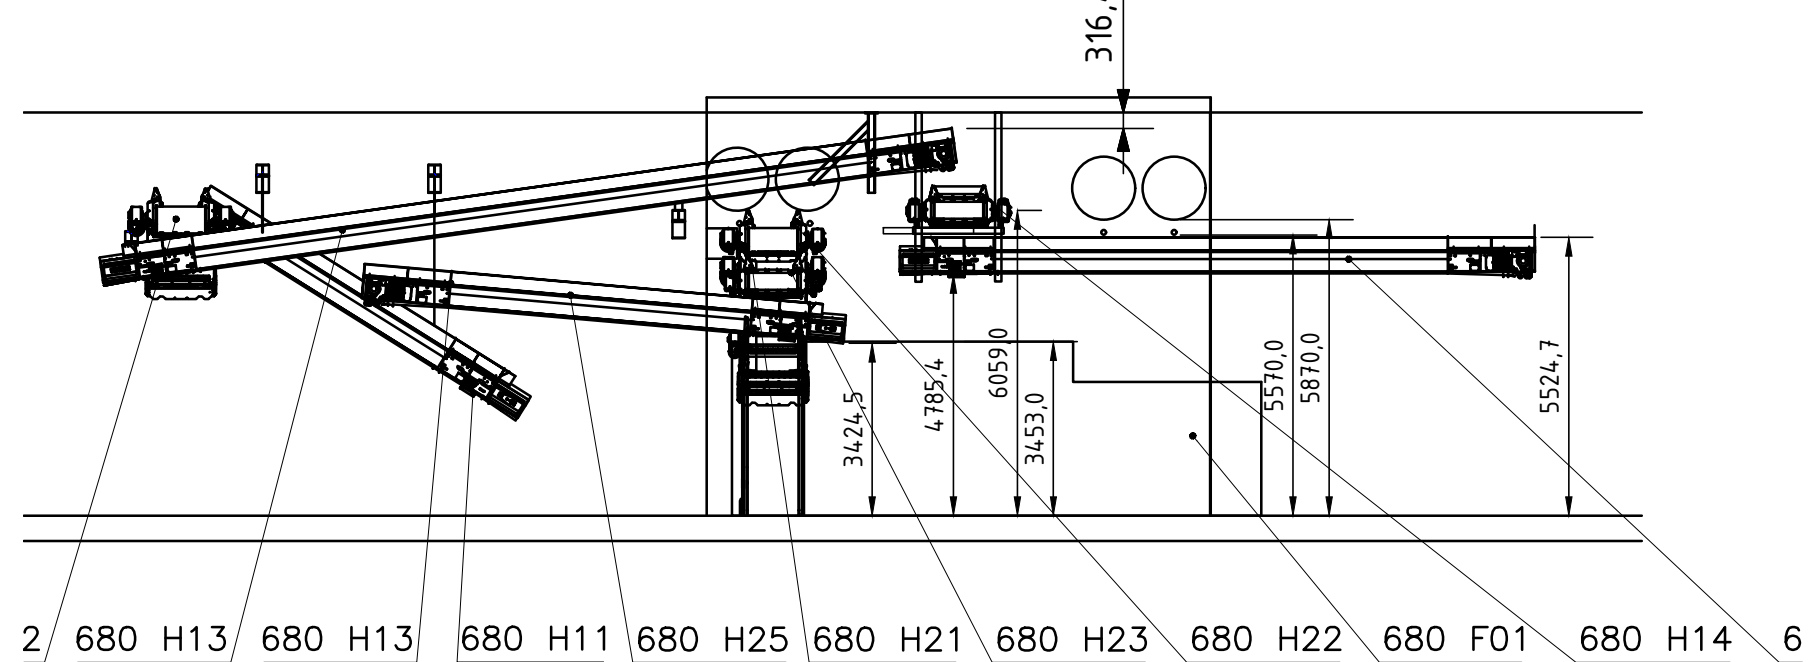

PREREZ D-D (1 : 150)

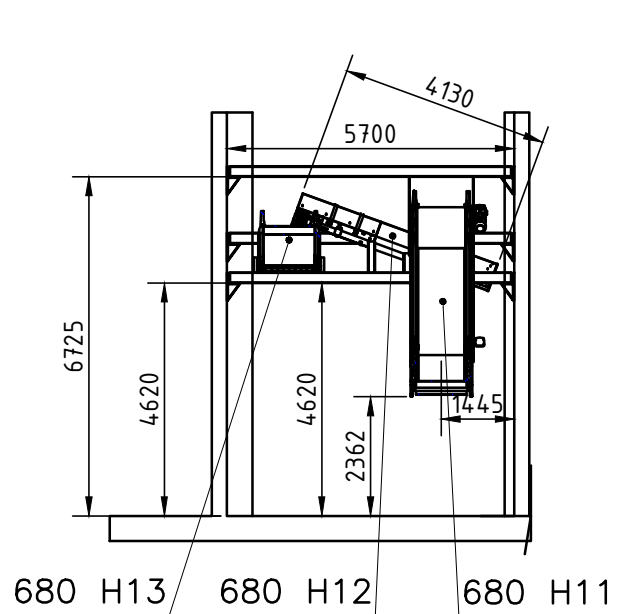

PREREZ E-E (1 : 150)

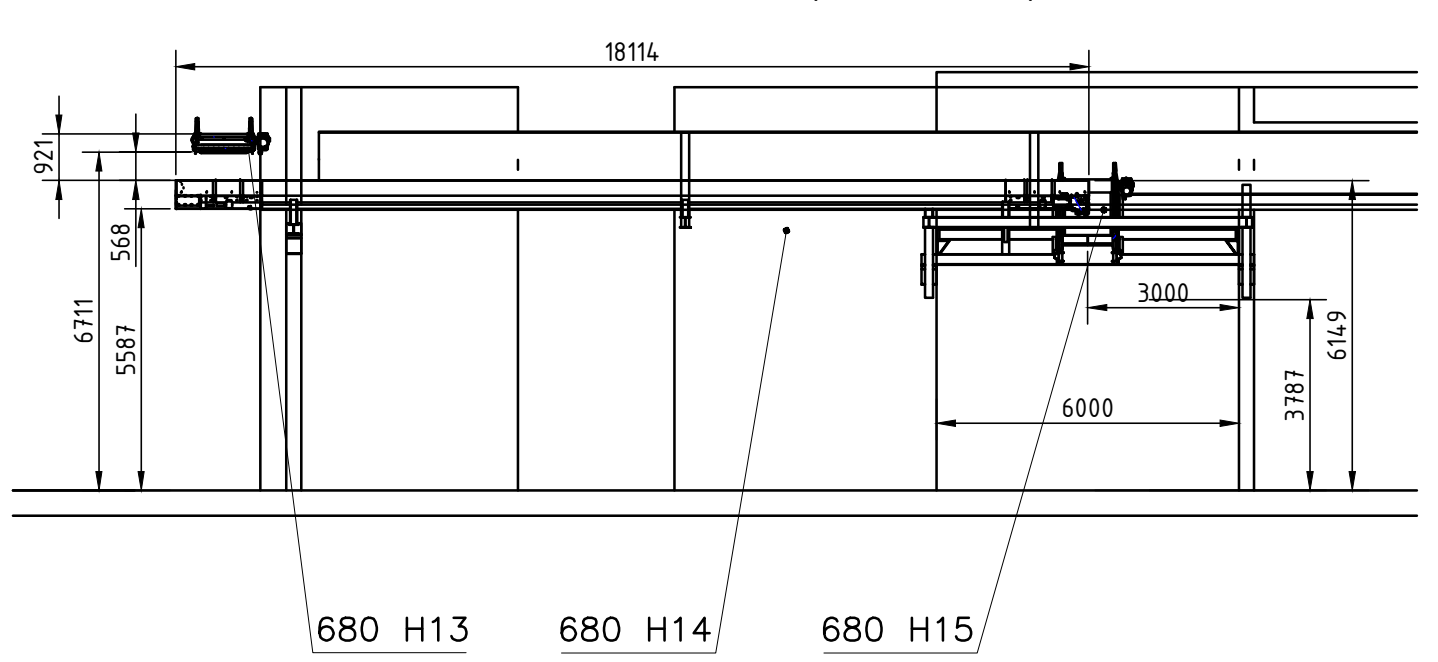

NAZIV OBJEKTA:	NADGRADNJA MBO-B: SISTEM ZA SEJANJE STABILATA	MERILO:	ŠT. RISBE:
VSEBINA RISBE:	SEJANJE STABILATA PREREZ A-A, B-B, C-C, D-D, E-E	1:150	3